


fatra

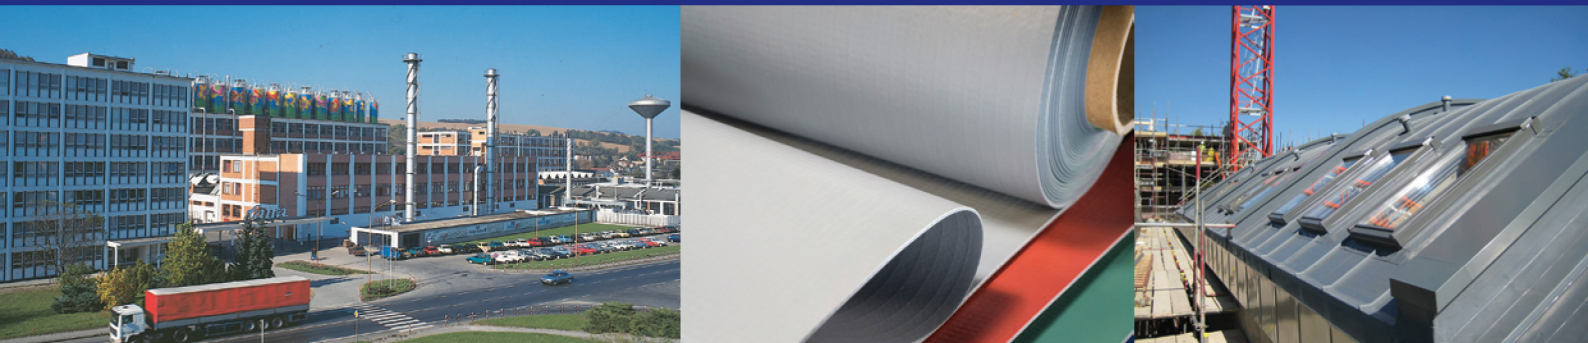


Environmental waterproofing solutions

Fatra Modular Membranes

4) Modular Membranes Details

Modular Membrane Detailing
Section through deck

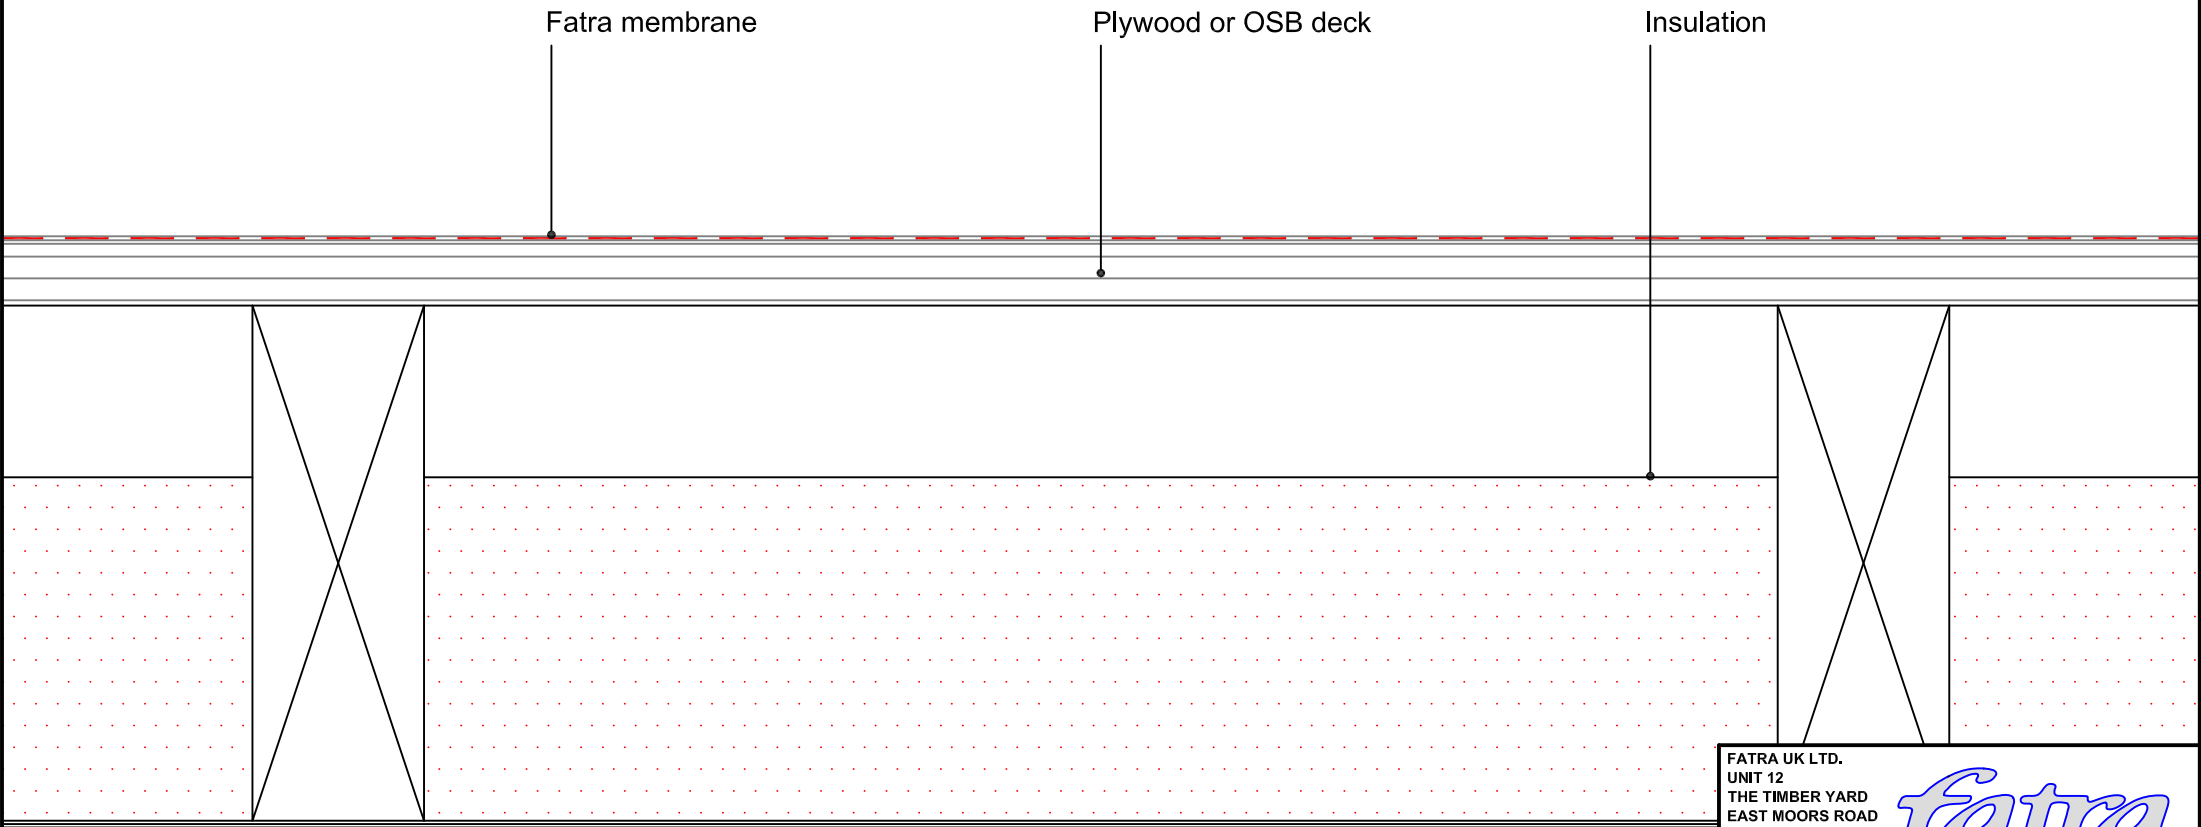

FATRA UK LTD.
UNIT 12
THE TIMBER YARD
EAST MOORS ROAD
OCEAN PARK
CARDIFF, CF24 5EE




T 029 2048 7954 E technical@fatra.co.uk
F 029 2048 9226 W www.fatra.co.uk

Modular Membrane Detailing
ADHERED DETAILS
SECTION THROUGH PLYWOOD DECK

DATE: OCTOBER 2012	SCALE: NTS	DRAWN: RJ
DRAWING NO: FATRA SD-01		REVISION: -

Modular Membrane Detailing
Perimeter Trim Detail

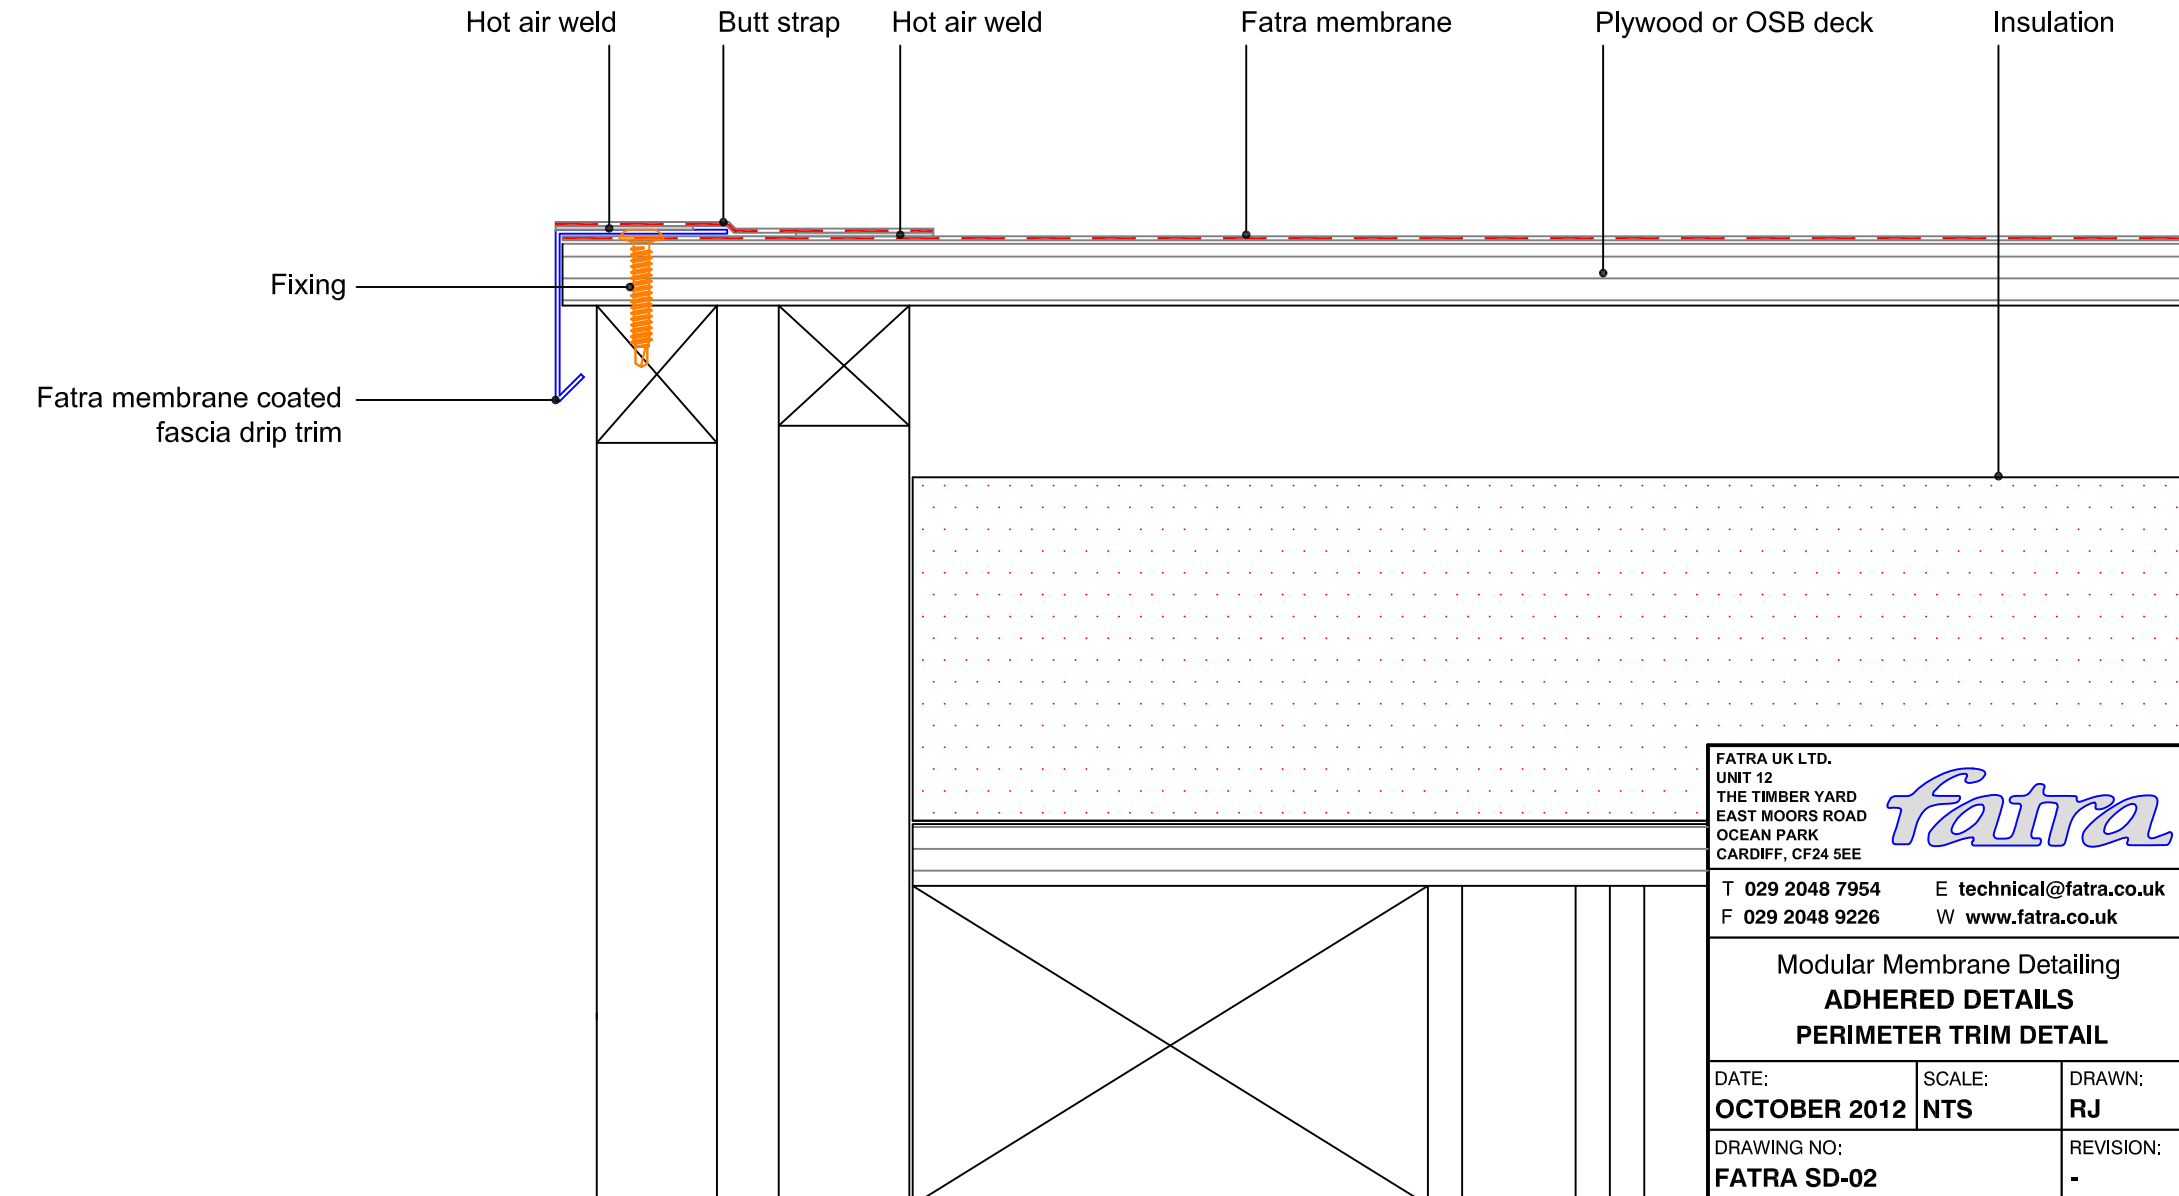

FATRA UK LTD.
UNIT 12
THE TIMBER YARD
EAST MOORS ROAD
OCEAN PARK
CARDIFF, CF24 5EE




T 029 2048 7954 E technical@fatra.co.uk
F 029 2048 9226 W www.fatra.co.uk

Modular Membrane Detailing
ADHERED DETAILS
PERIMETER TRIM DETAIL

DATE: OCTOBER 2012	SCALE: NTS	DRAWN: RJ
DRAWING NO: FATRA SD-02		REVISION: -

Modular Membrane Detailing
Perimeter Upstand Detail

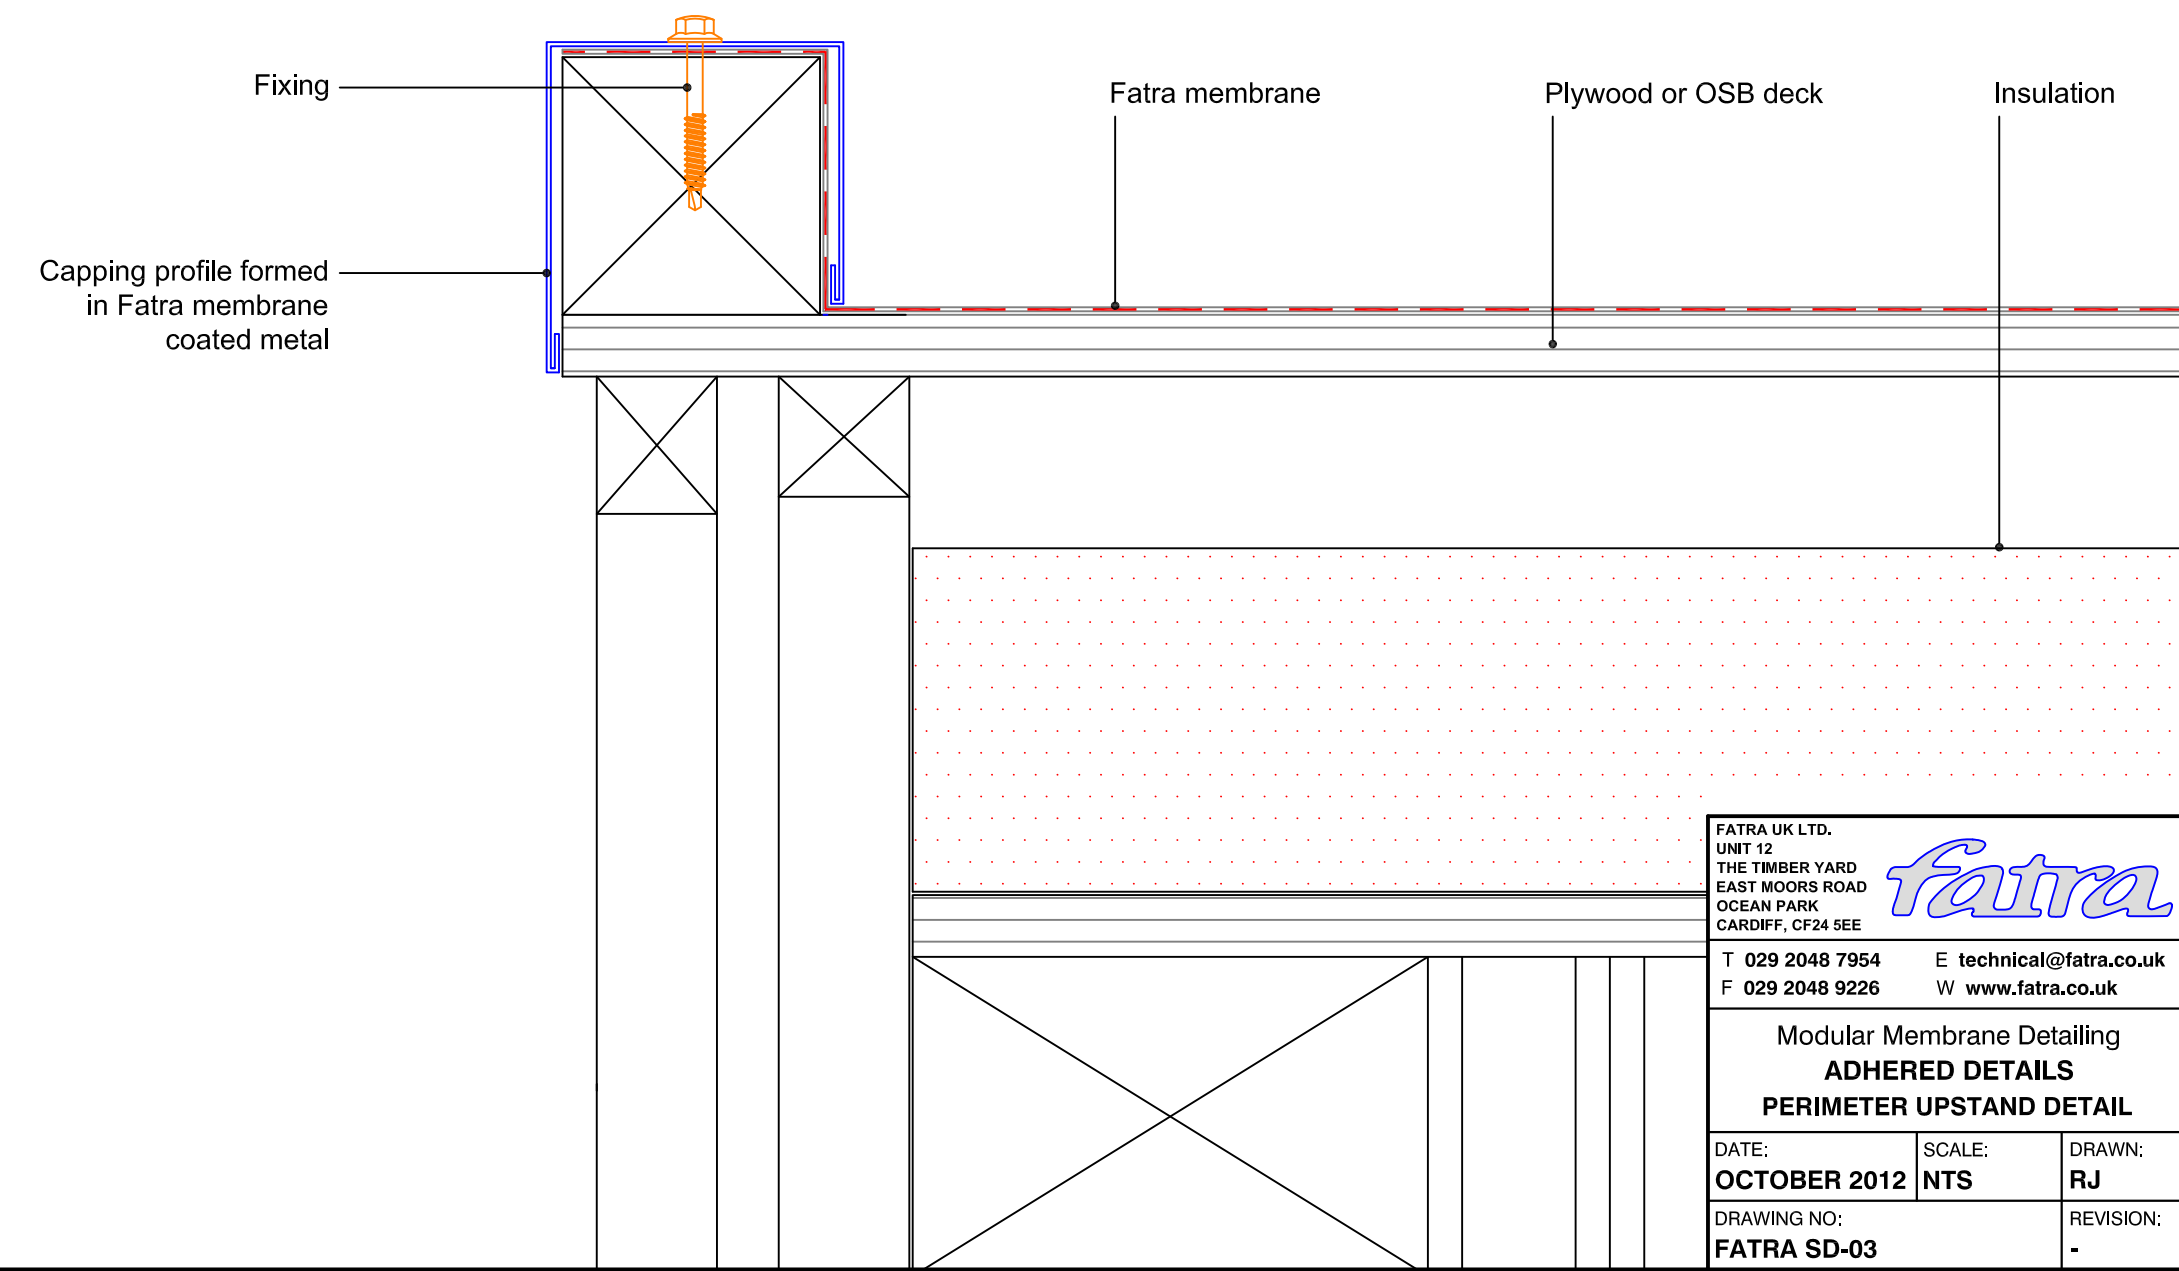

FATRA UK LTD.
UNIT 12
THE TIMBER YARD
EAST MOORS ROAD
OCEAN PARK
CARDIFF, CF24 5EE




T 029 2048 7954 E technical@fatra.co.uk
F 029 2048 9226 W www.fatra.co.uk

Modular Membrane Detailing
ADHERED DETAILS
PERIMETER UPSTAND DETAIL

DATE: OCTOBER 2012	SCALE: NTS	DRAWN: RJ
DRAWING NO: FATRA SD-03		REVISION: -

Modular Membrane Detailing
Bay to Bay Coupling Detail

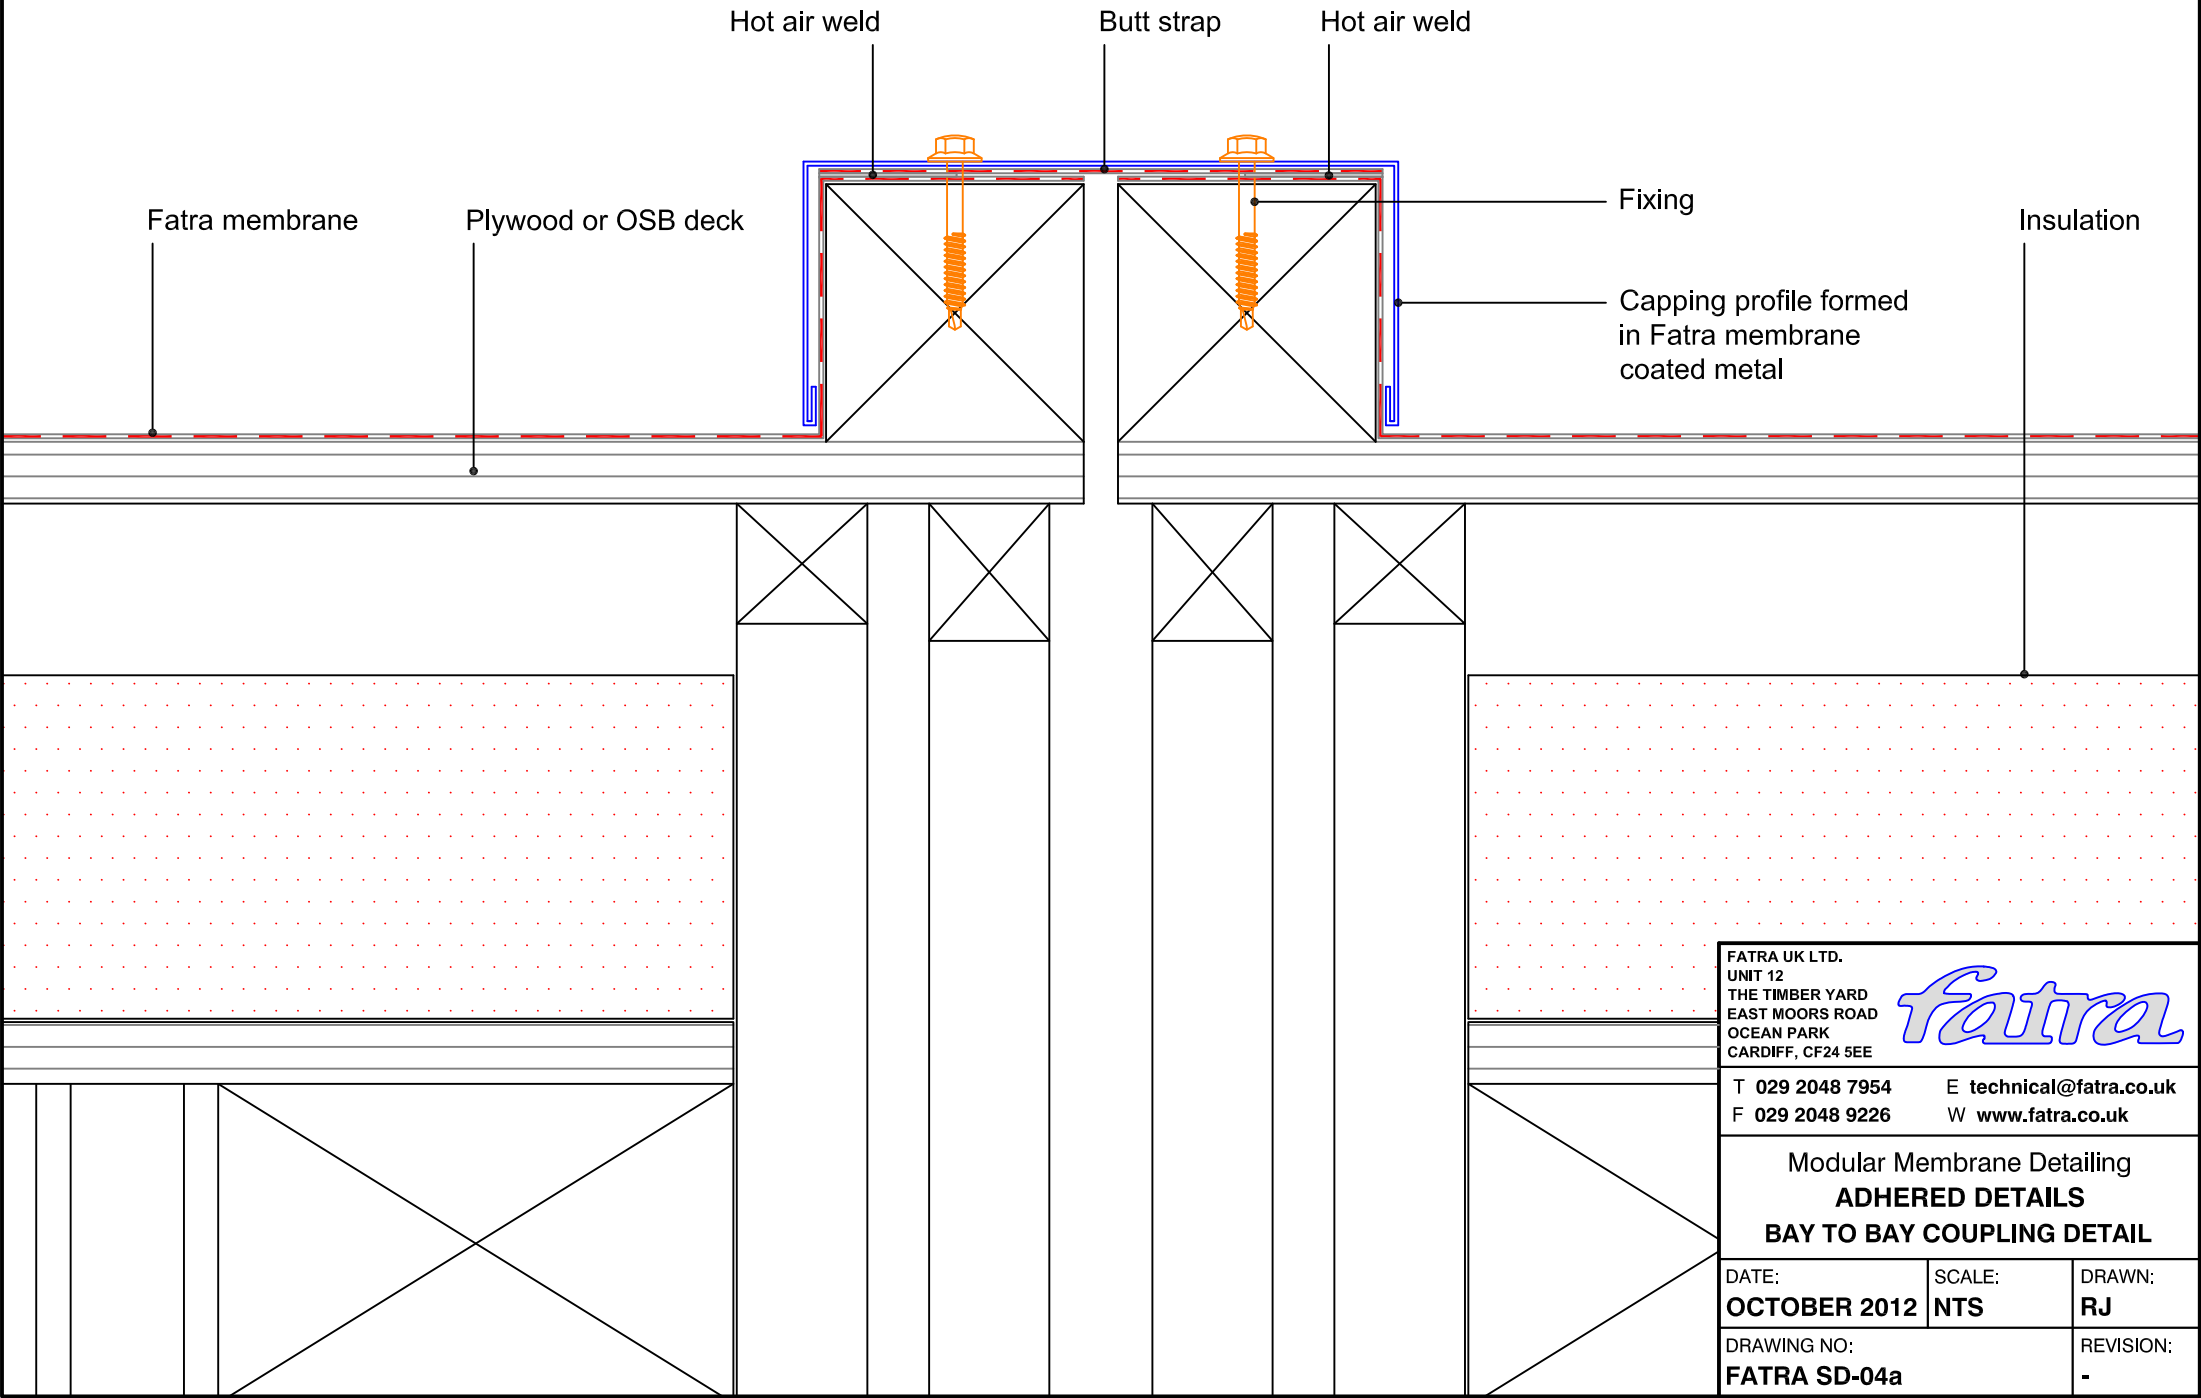

FATRA UK LTD.
UNIT 12
THE TIMBER YARD
EAST MOORS ROAD
OCEAN PARK
CARDIFF, CF24 5EE




T 029 2048 7954 E technical@fatra.co.uk
F 029 2048 9226 W www.fatra.co.uk

Modular Membrane Detailing
ADHERED DETAILS
BAY TO BAY COUPLING DETAIL

DATE: OCTOBER 2012	SCALE: NTS	DRAWN: RJ
DRAWING NO: FATRA SD-04a		REVISION: -

Modular Membrane Detailing
Bay to Bay Coupling Detail

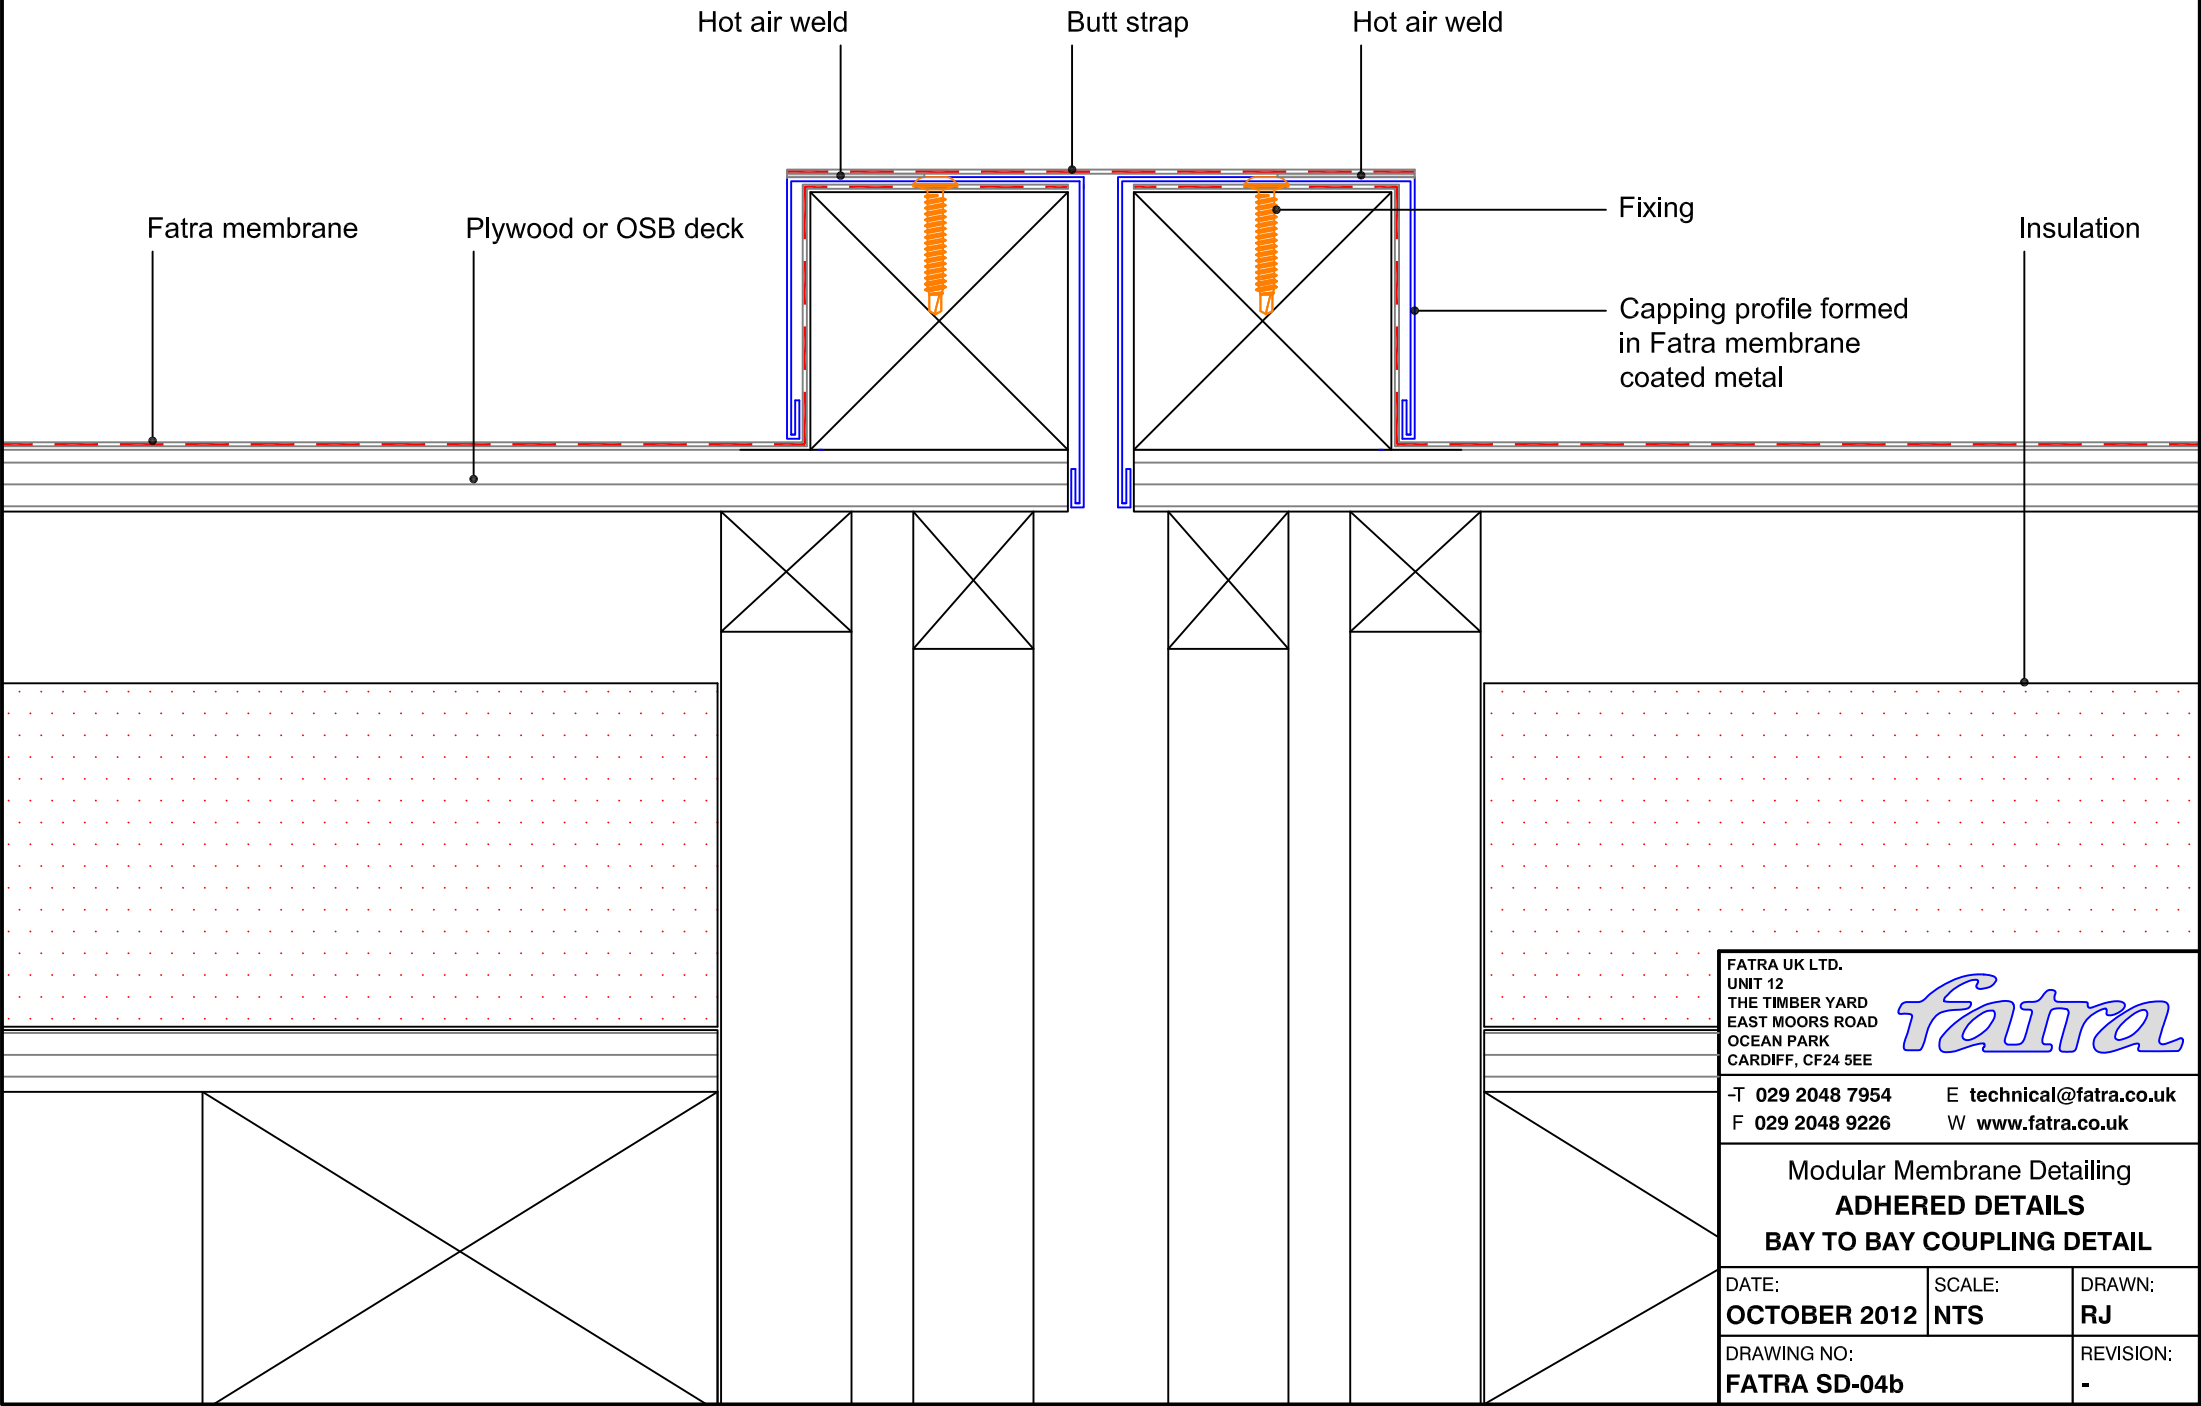


FATRA UK LTD.
UNIT 12
THE TIMBER YARD
EAST MOORS ROAD
OCEAN PARK
CARDIFF, CF24 5EE

fatra

T 029 2048 7954 E technical@fatra.co.uk
F 029 2048 9226 W www.fatra.co.uk


Modular Membrane Detailing ADHERED DETAILS BAY TO BAY COUPLING DETAIL		
DATE: OCTOBER 2012	SCALE: NTS	DRAWN: RJ
DRAWING NO: FATRA SD-04b		REVISION: -

Modular Membrane Detailing
Perimeter Upstand Detail with bar

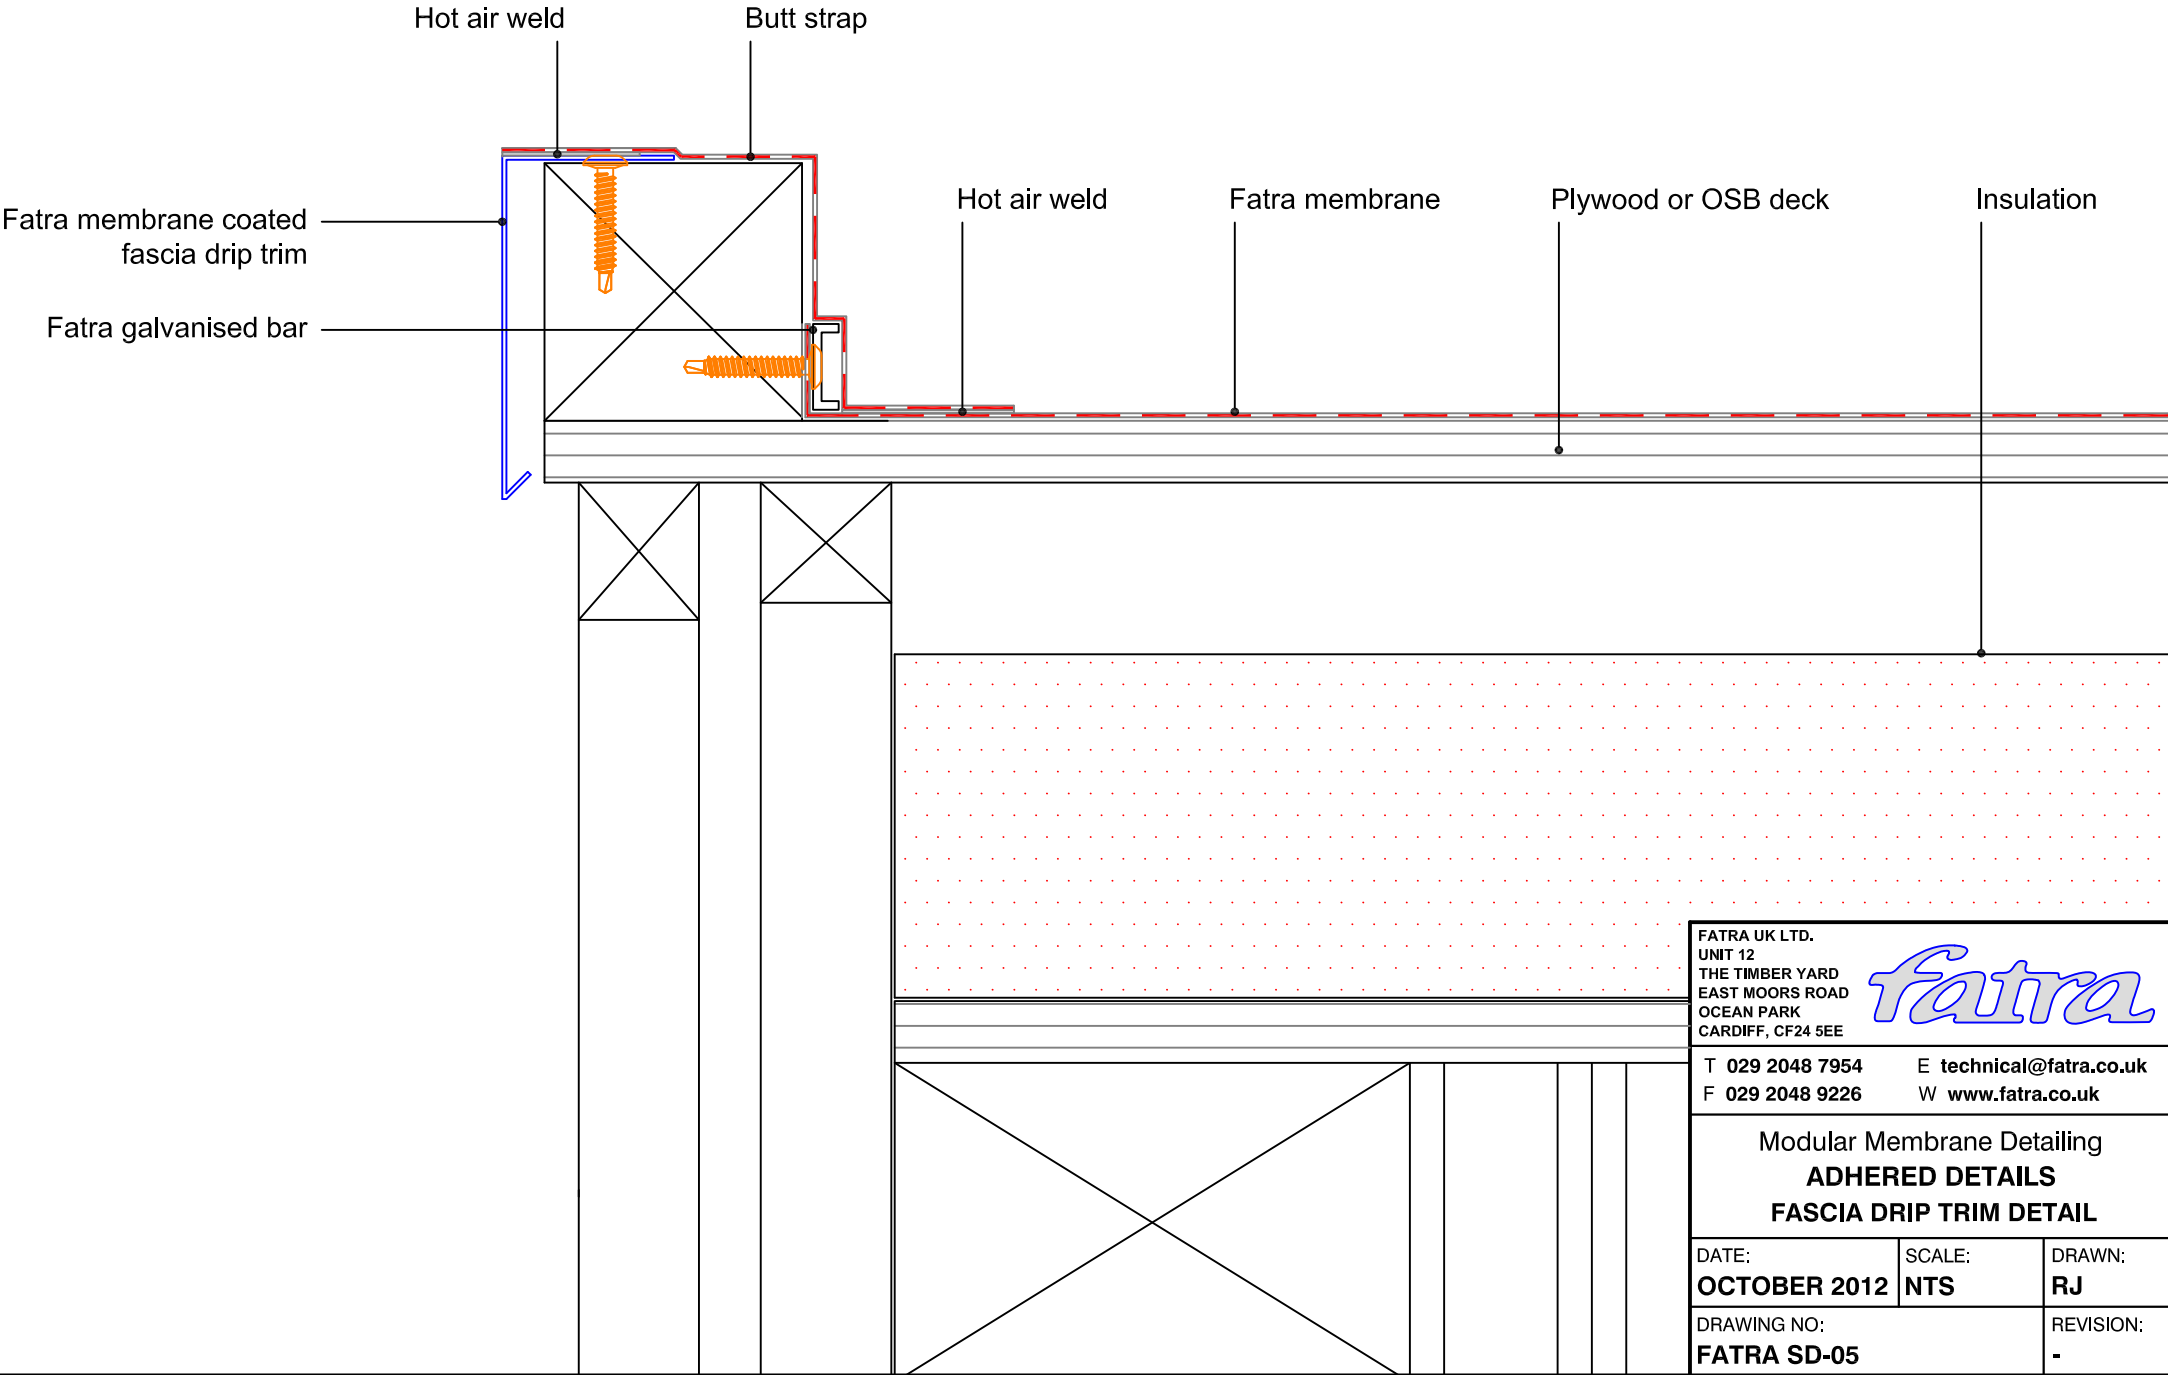


FATRA UK LTD. UNIT 12 THE TIMBER YARD EAST MOORS ROAD OCEAN PARK CARDIFF, CF24 5EE			
T 029 2048 7954 E technical@fatra.co.uk F 029 2048 9226 W www.fatra.co.uk			
Modular Membrane Detailing ADHERED DETAILS FASCIA DRIP TRIM DETAIL			
DATE: OCTOBER 2012	SCALE: NTS	DRAWN: RJ	
DRAWING NO: FATRA SD-05		REVISION: -	

Modular Membrane Detailing
Filleted Fascia Drip Trim Detail

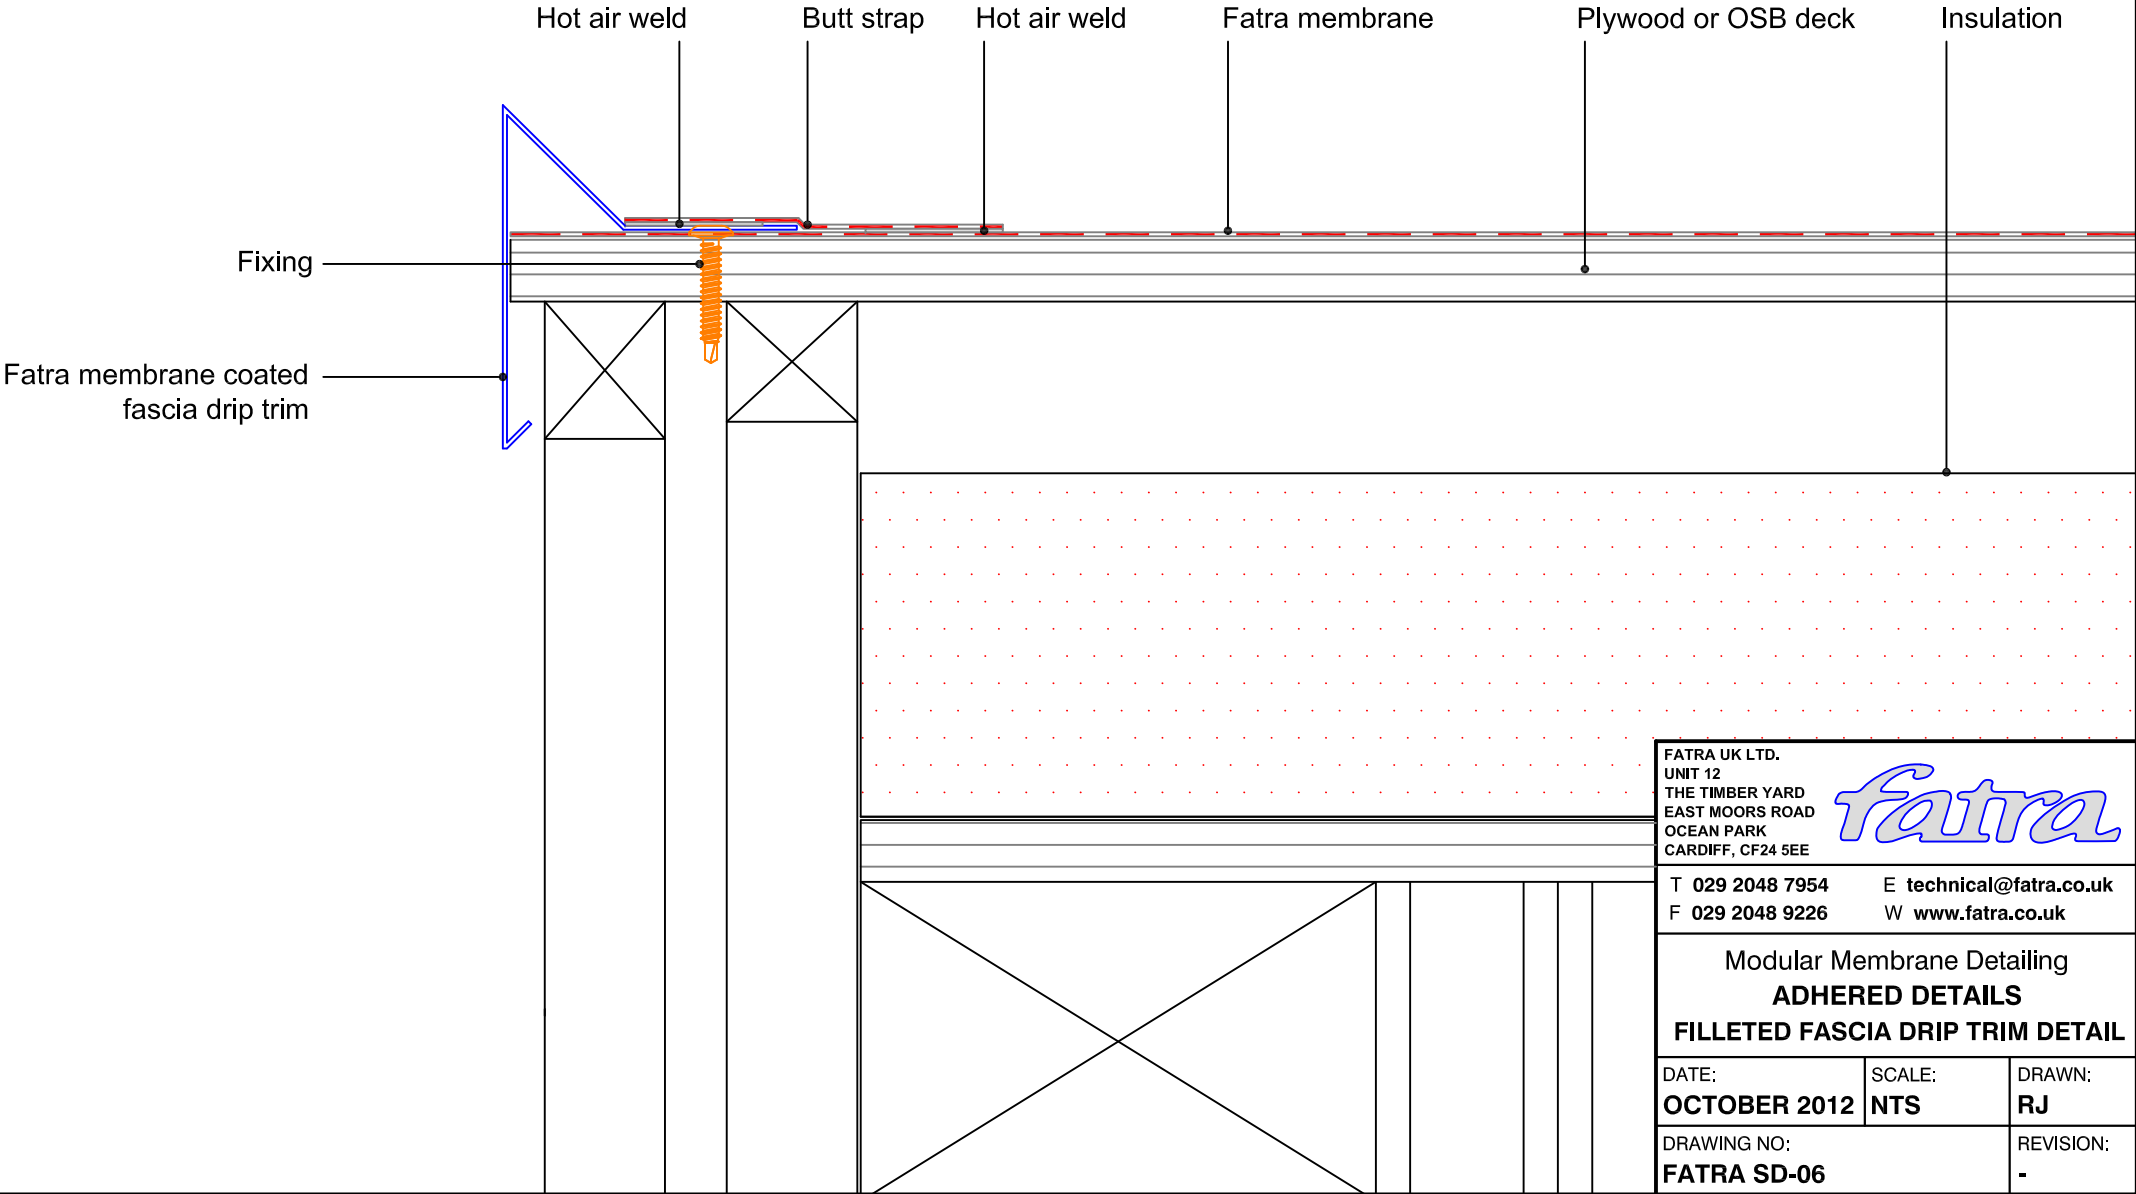


FATRA UK LTD. UNIT 12 THE TIMBER YARD EAST MOORS ROAD OCEAN PARK CARDIFF, CF24 5EE			
T 029 2048 7954 F 029 2048 9226			
E technical@fatra.co.uk W www.fatra.co.uk			
Modular Membrane Detailing ADHERED DETAILS FILLETED FASCIA DRIP TRIM DETAIL			
DATE: OCTOBER 2012	SCALE: NTS	DRAWN: RJ	
DRAWING NO: FATRA SD-06		REVISION: -	

Modular Membrane Detailing
Eaves Gutter Detail

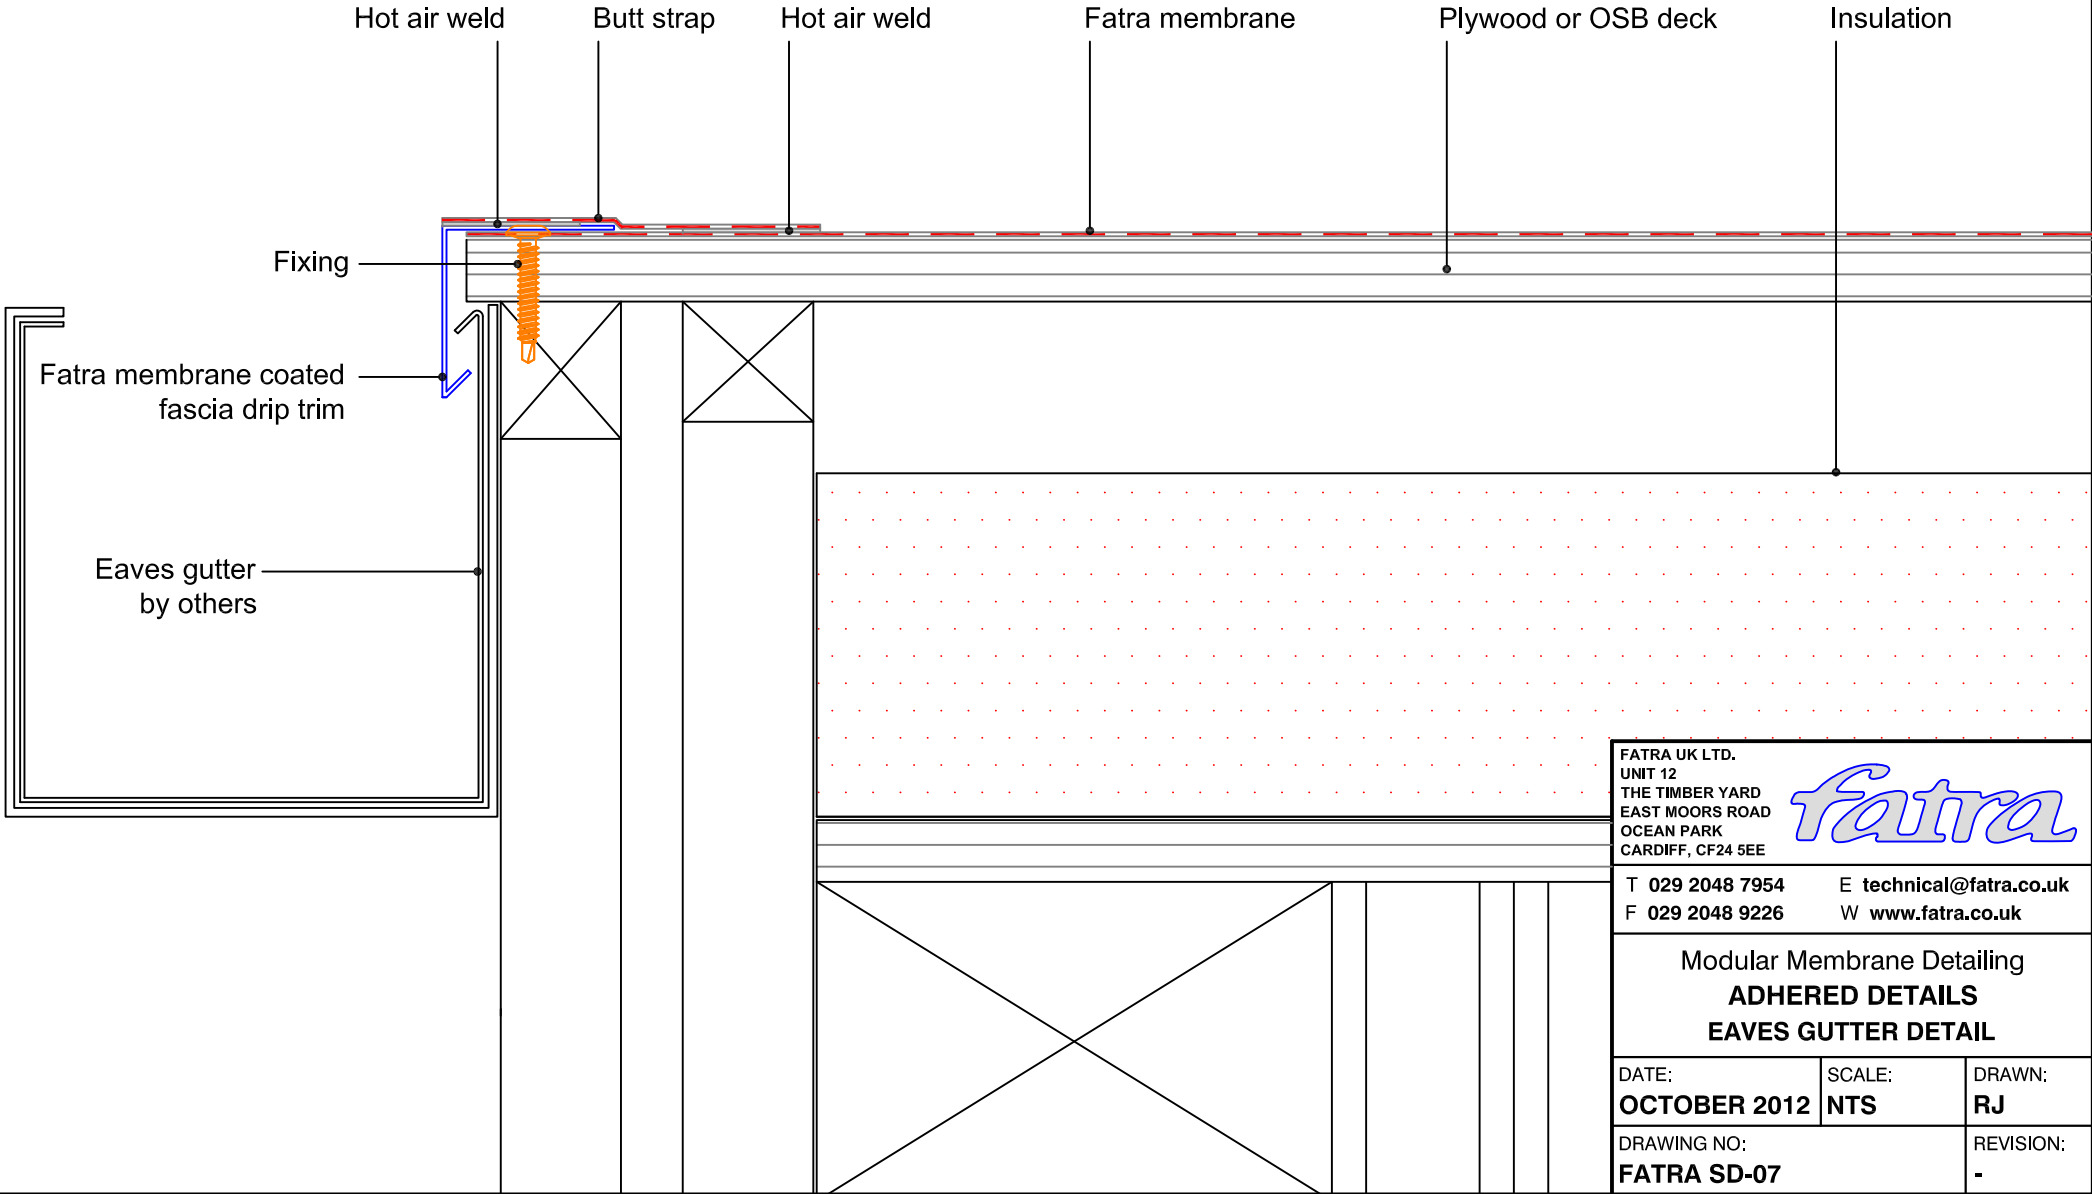

FATRA UK LTD. UNIT 12 THE TIMBER YARD EAST MOORS ROAD OCEAN PARK CARDIFF, CF24 5EE		
T 029 2048 7954 F 029 2048 9226	E technical@fatra.co.uk W www.fatra.co.uk	
Modular Membrane Detailing ADHERED DETAILS EAVES GUTTER DETAIL		
DATE: OCTOBER 2012	SCALE: NTS	DRAWN: RJ
DRAWING NO: FATRA SD-07		REVISION: -

Modular Membrane Detailing
Roof Outlet Detail

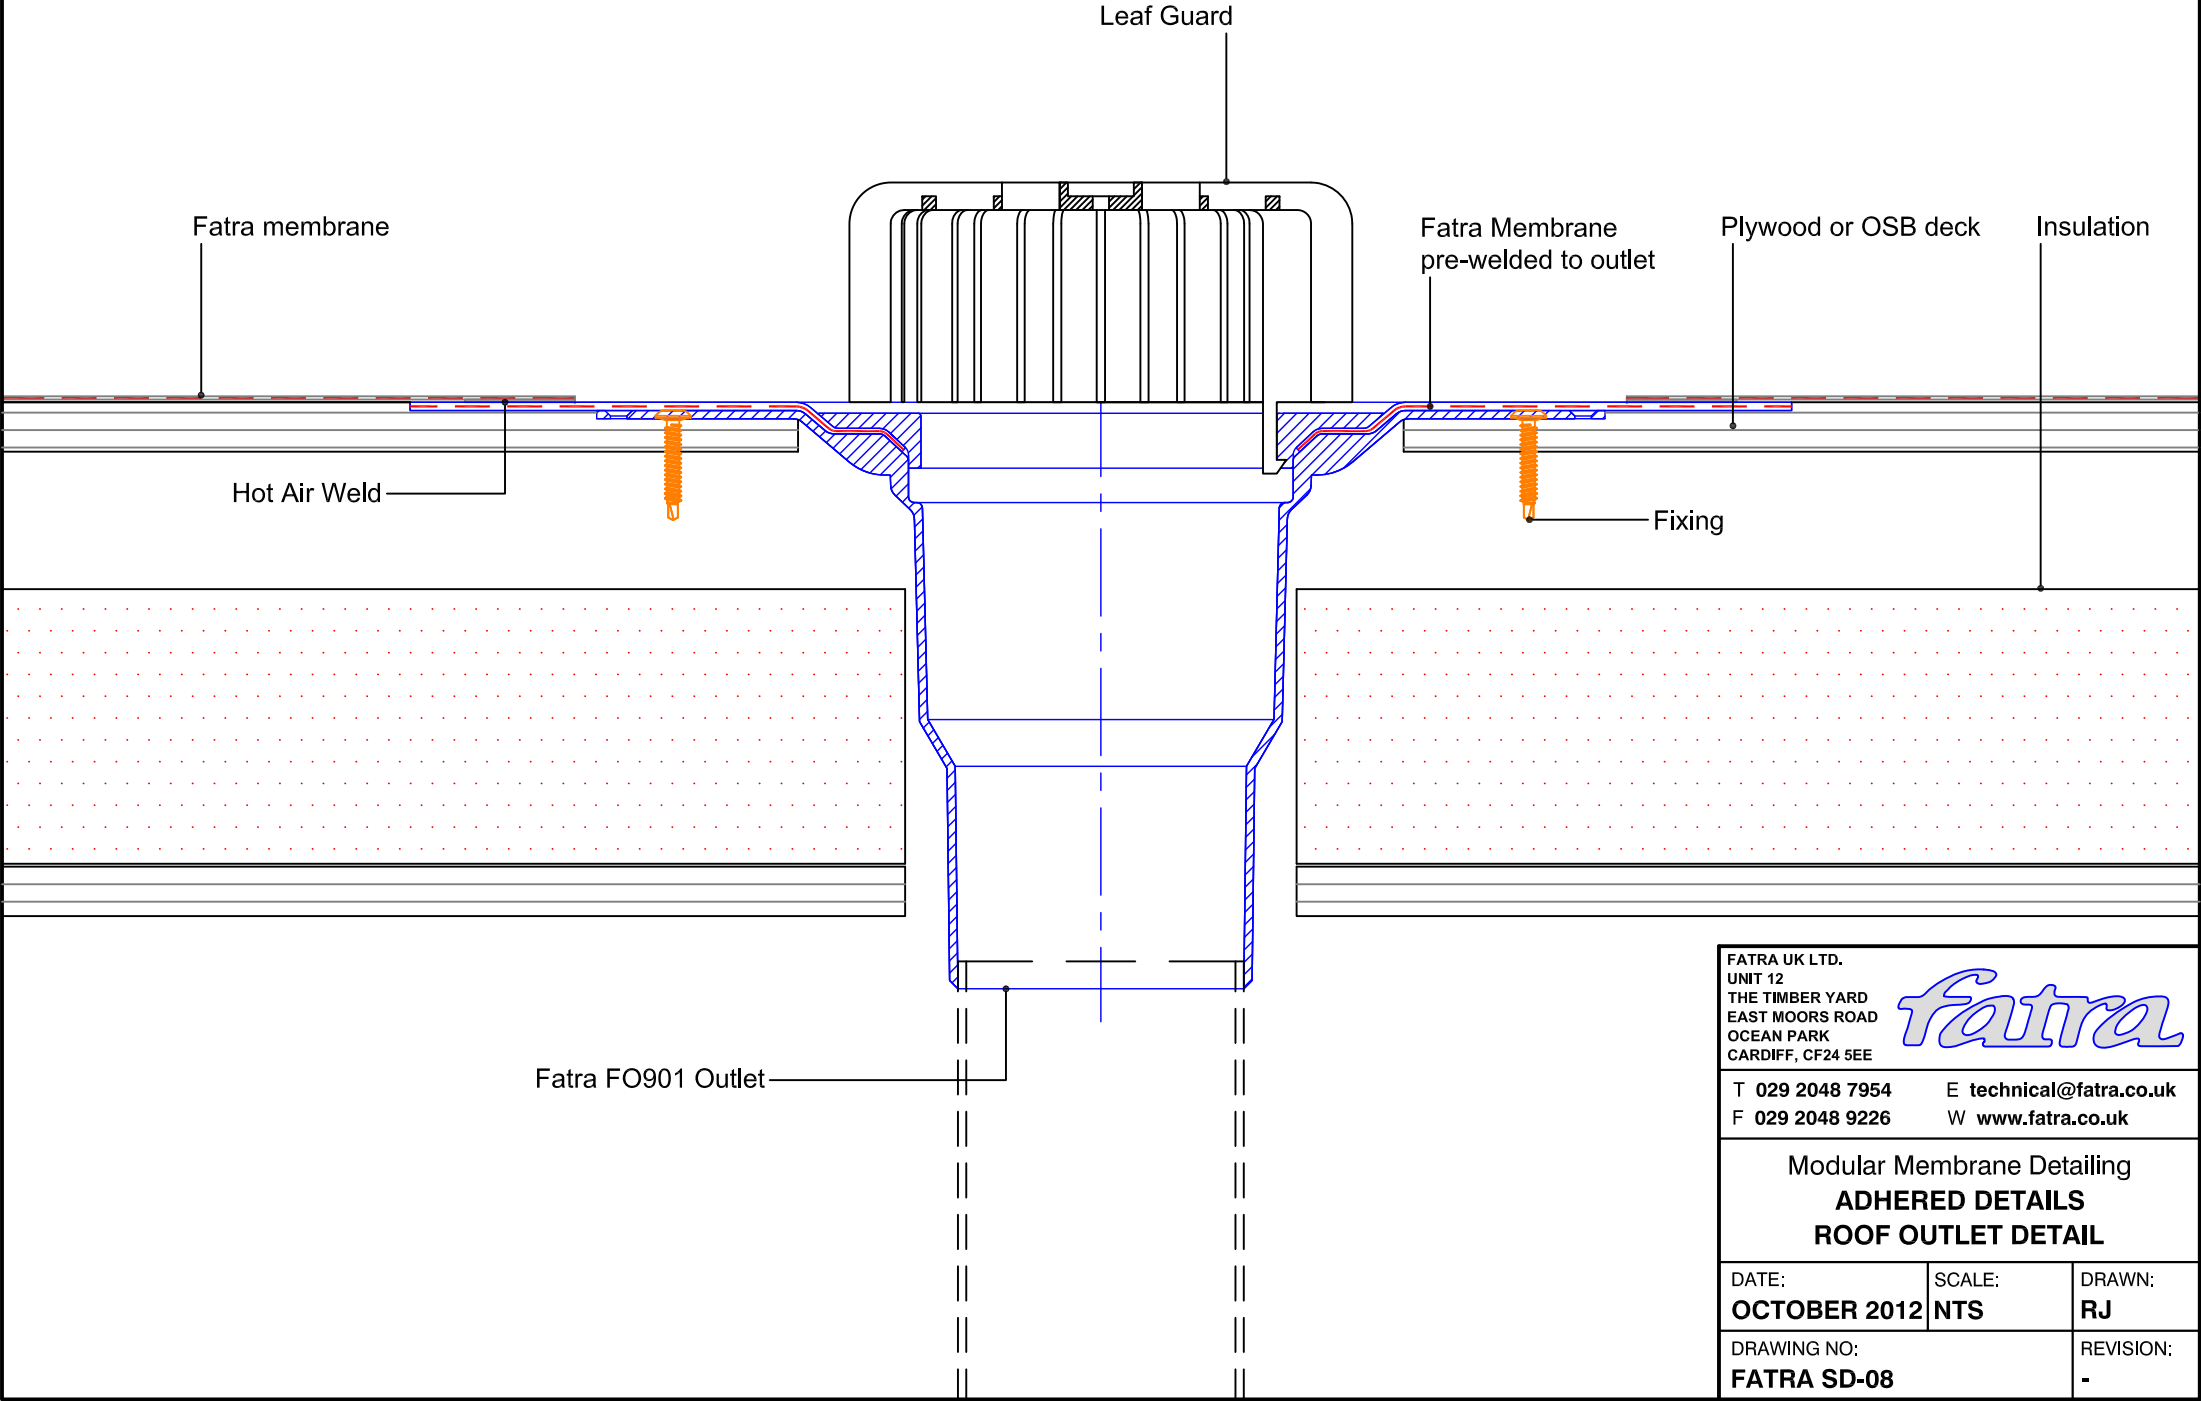

FATRA UK LTD.
UNIT 12
THE TIMBER YARD
EAST MOORS ROAD
OCEAN PARK
CARDIFF, CF24 5EE





T 029 2048 7954
F 029 2048 9226

E technical@fatra.co.uk
W www.fatra.co.uk

Modular Membrane Detailing ADHERED DETAILS ROOF OUTLET DETAIL		
DATE: OCTOBER 2012	SCALE: NTS	DRAWN: RJ
DRAWING NO: FATRA SD-08		REVISION: -

Modular Membrane Detailing
Pipe Penetration Detail

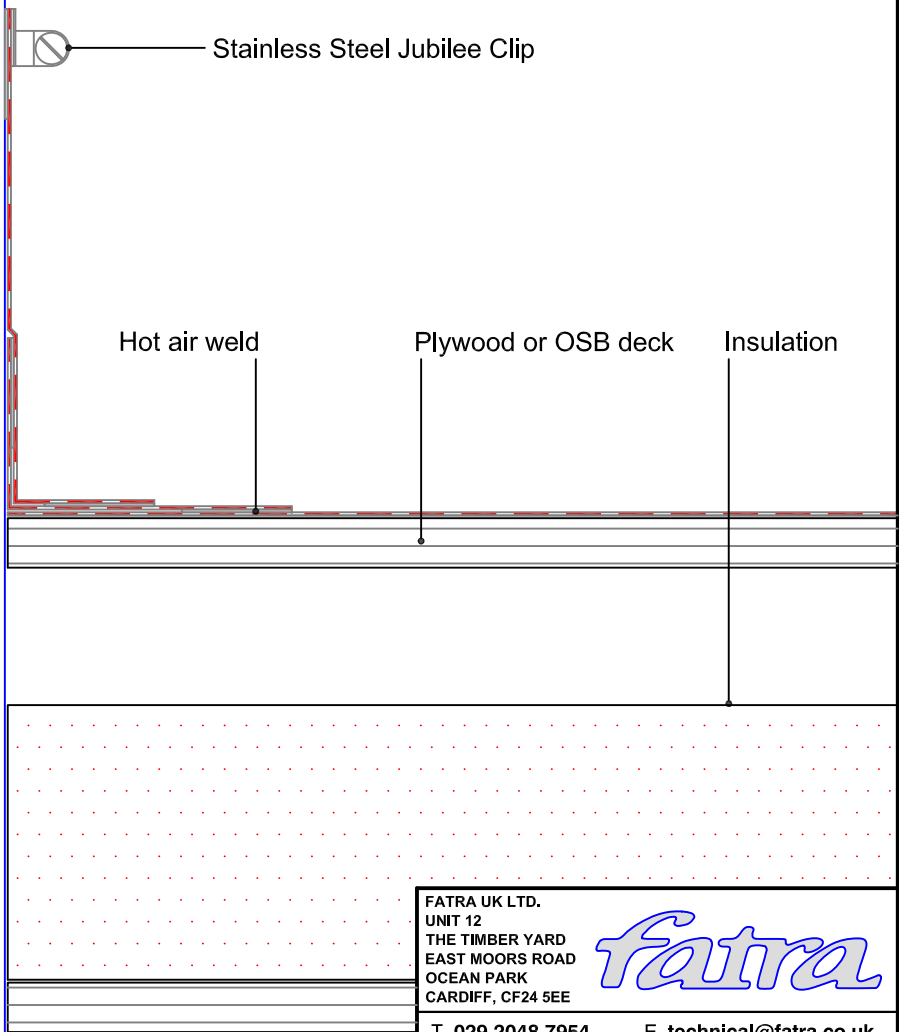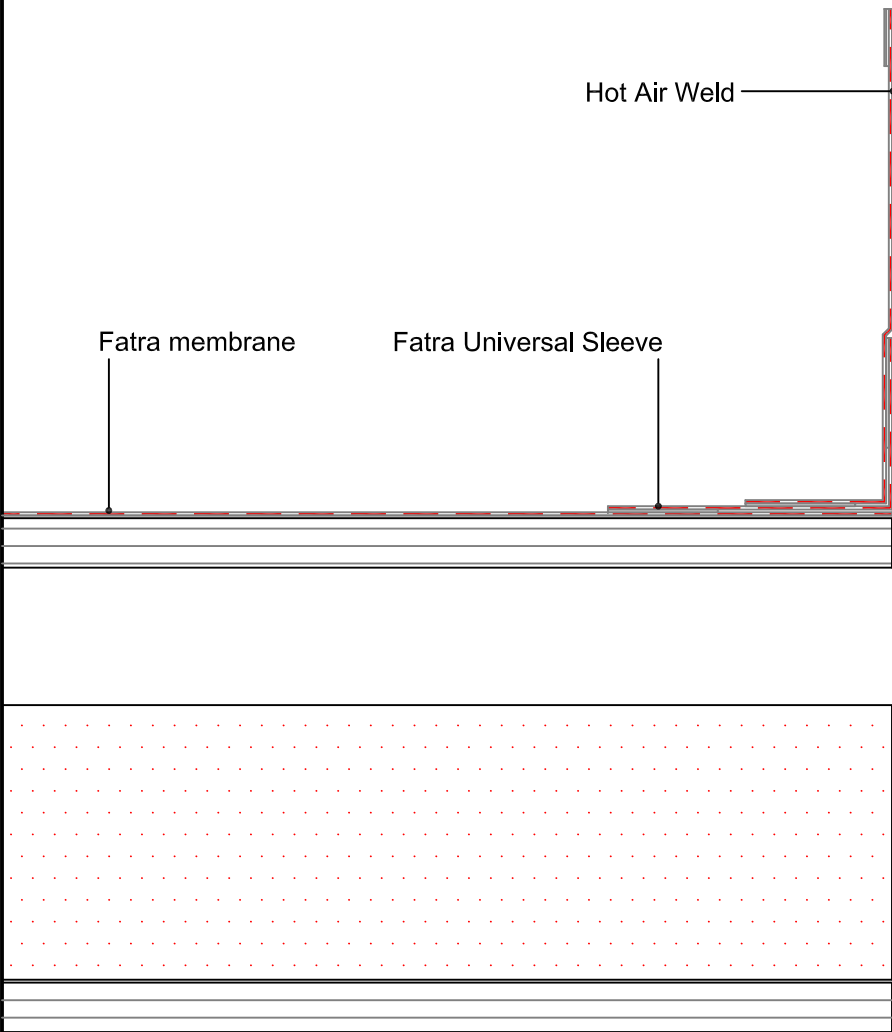

FATRA UK LTD.
UNIT 12
THE TIMBER YARD
EAST MOORS ROAD
OCEAN PARK
CARDIFF, CF24 5EE




T 029 2048 7954 E technical@fatra.co.uk
F 029 2048 9226 W www.fatra.co.uk

Modular Membrane Detailing
ADHERED DETAILS
PIPE PENETRATION DETAIL

DATE: OCTOBER 2012	SCALE: NTS	DRAWN: RJ
------------------------------	----------------------	---------------------

DRAWING NO: FATRA SD-09	REVISION: -
-----------------------------------	-----------------------

Modular Membrane Detailing
Soil & Vent Pipe Detail

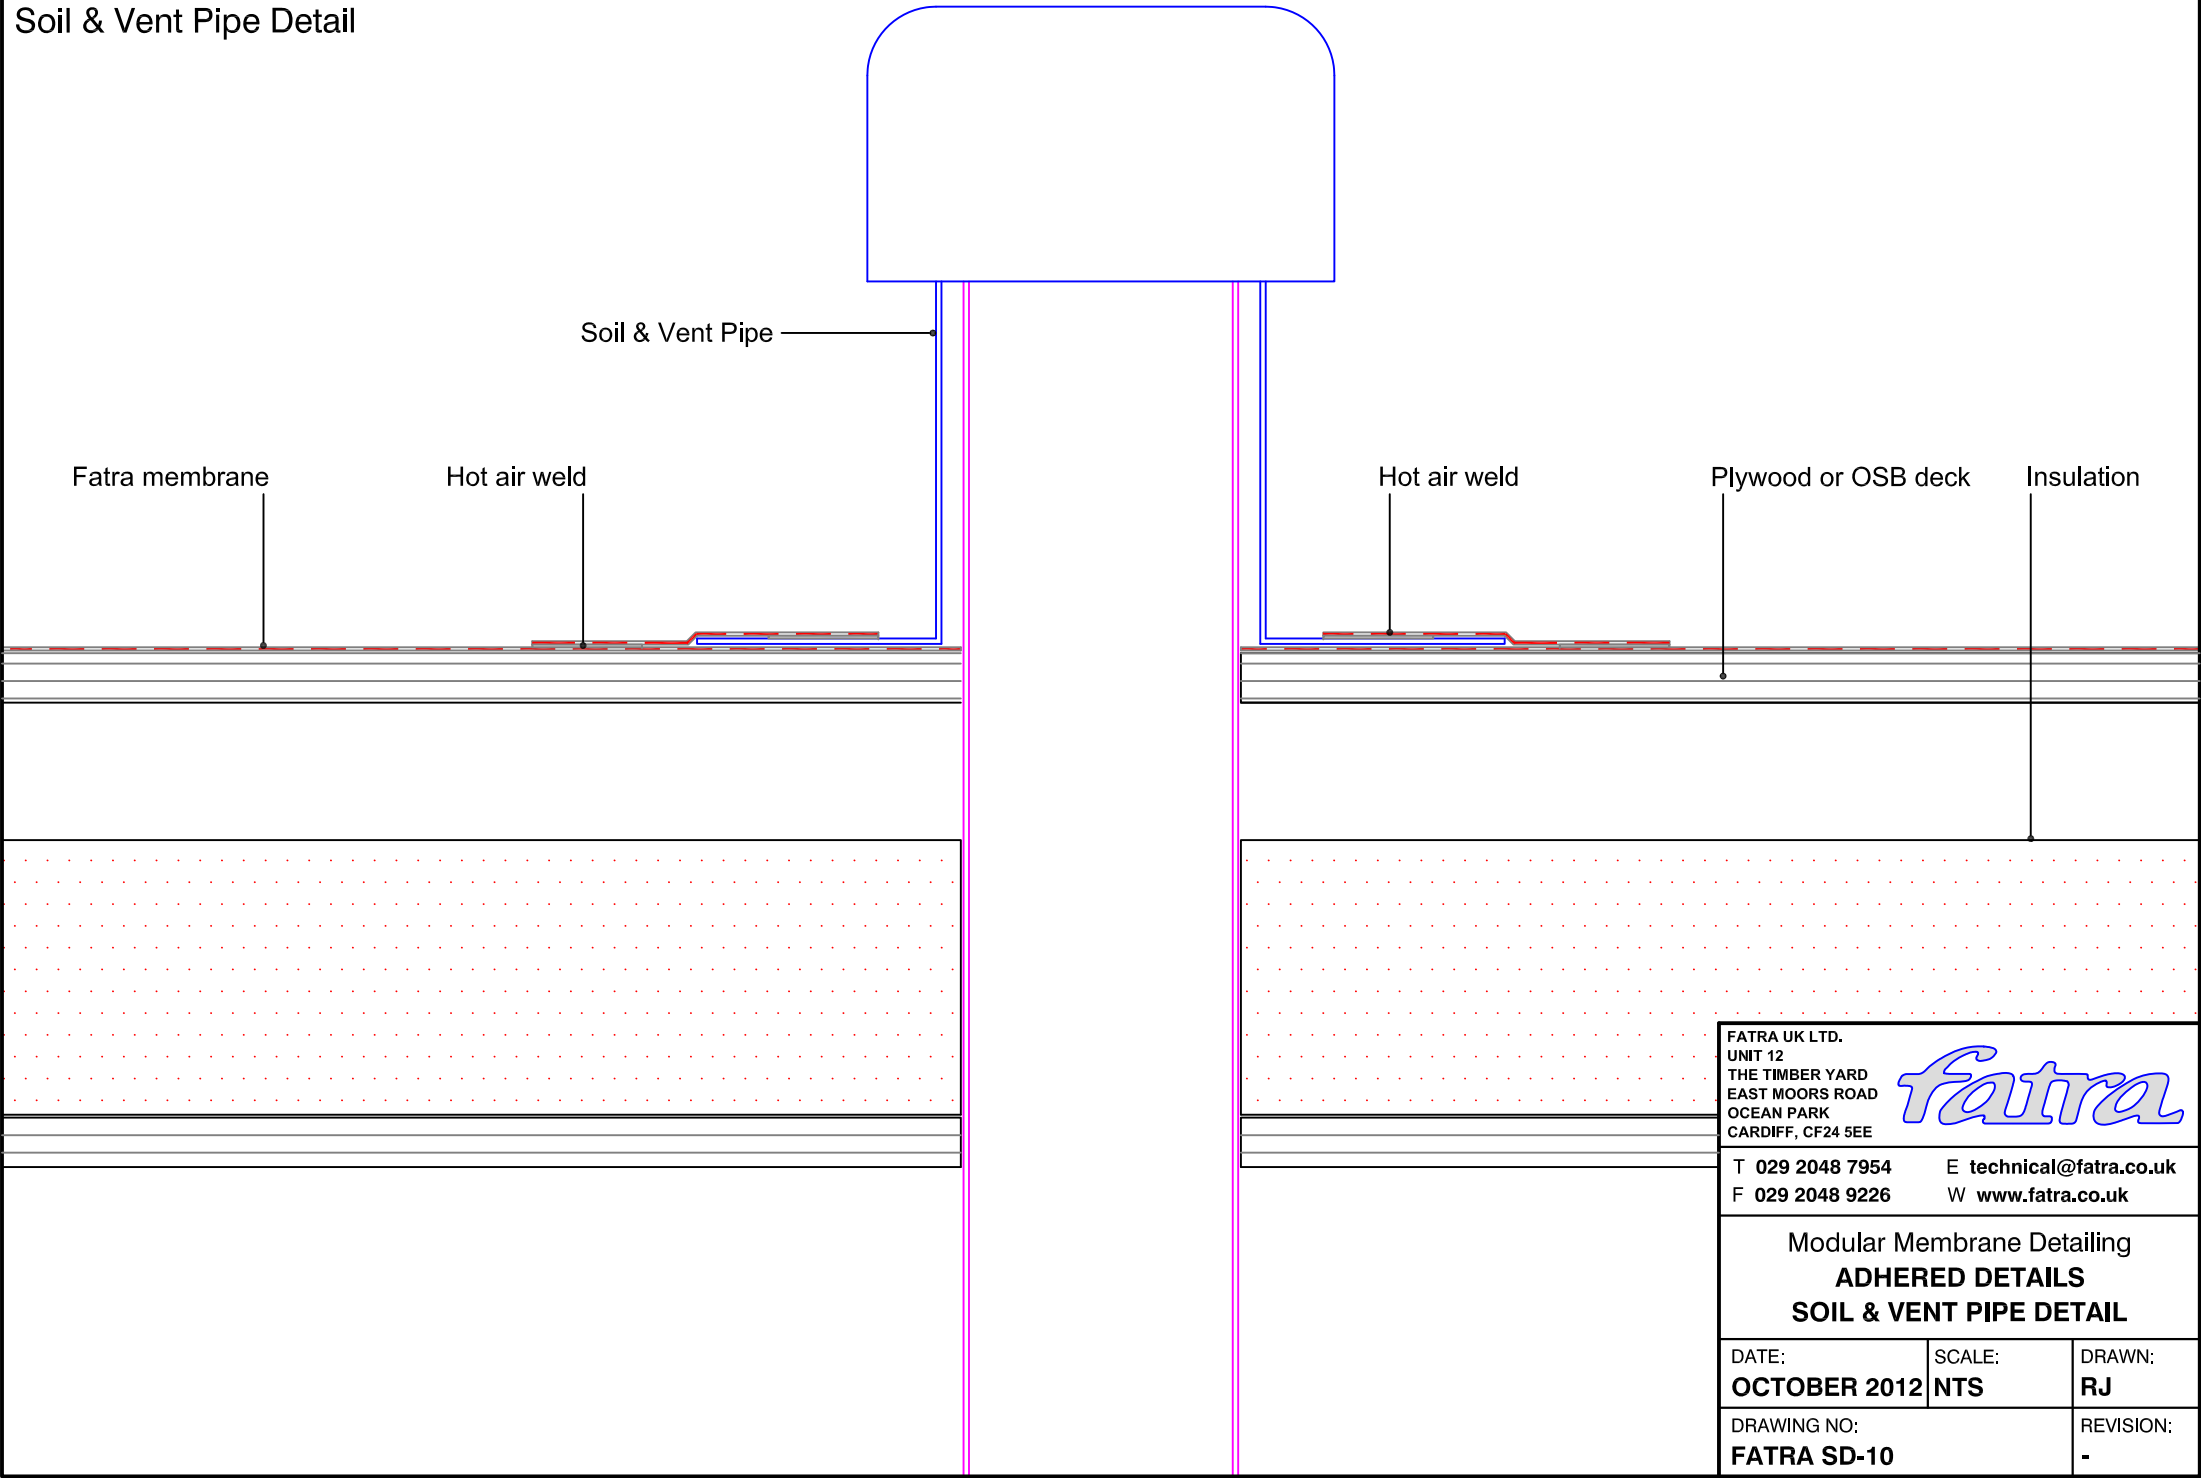

FATRA UK LTD.
UNIT 12
THE TIMBER YARD
EAST MOORS ROAD
OCEAN PARK
CARDIFF, CF24 5EE



T 029 2048 7954

E technical@fatra.co.uk

F 029 2048 9226

W www.fatra.co.uk

Modular Membrane Detailing ADHERED DETAILS SOIL & VENT PIPE DETAIL		
DATE: OCTOBER 2012	SCALE: NTS	DRAWN: RJ
DRAWING NO: FATRA SD-10		REVISION: -